

CAUTION: NOT TO BE USED FOR IDENTIFICATION PURPOSES

THIS IS AN IMPROVED UNIT RECORD SAFEGUARDED IT

ANY ALTERATION IN SHADED AREAS RENDER FORM VOID

DD FORM 1 JUL 79 214

PREVIOUS EDITIONS OF THIS FORM ARE OBSOLETE.

CERTIFICATE OF RELEASE OR DISCHARGE FROM ACTIVE DUTY

1. NAME (Last, first, middle) JOHNSON JOHNNY LEE

2. DEPARTMENT, COMPONENT AND BRANCH AIR FORCE -- REG AF

3. SOCIAL SECURITY NO. 7574

4a. GRADE, RATE OR RANK TSGT

4b. PAY GRADE E-6

5. DATE OF BIRTH 1946 FEB 02

6. PLACE OF ENTRY INTO ACTIVE DUTY ESKISEHIR, TURKEY

7. LAST DUTY ASSIGNMENT AND MAJOR COMMAND 351 MSS (SAC)

8. STATION WHERE SEPARATED WHITEMAN AFB MO

9. COMMAND TO WHICH TRANSFERRED NOT APPLICABLE

10. SGLI COVERAGE AMOUNT \$ 50,000 NONE

11. PRIMARY SPECIALTY NUMBER, TITLE AND YEARS AND MONTHS IN SPECIALTY (Additional specialty numbers and titles involving periods of one or more years)

81170 - SECURITY SUPVR 22 YEARS AND 10 MONTHS

12. RECORD OF SERVICE		YEAR (s)	MON (s)	DAY (s)
a. Date Entered AD This Period		1980	AUG	21
b. Separation Date This Period		1989	NOV	30
c. Net Active Service This Period		09	03	10
d. Total Prior Active Service		13	09	00
e. Total Prior Inactive Service		00	00	00
f. Foreign Service		12	03	11
g. Sea Service		00	00	00
h. Effective Date of Pay Grade		1984	AUG	01
i. Reserve Oblig. Term. Date		NOT APPLICABLE		

13. DECORATIONS, MEDALS, BADGES, CITATIONS AND CAMPAIGN RIBBONS AWARDED OR AUTHORIZED (All periods of service) AF COMMENDATION MEDAL WITH 4 DEVICES; AF ACHIEVEMENT MEDAL; DISTINGUISHED-PRESIDENTIAL UNIT CITATION; JOINT MERITORIOUS UNIT AWARD; AF OUTSTANDING UNIT AWARD WITH VALOR WITH 4 DEVICES; AF GOOD CONDUCT MEDAL WITH 6 DEVICES; NATIONAL DEFENSE SERVICE MEDAL; ARMED FORCES EXPEDITIONARY MEDAL; VIETNAM SERVICE MEDAL WITH 4 DEVICES; AF OVERSEAS SHORT TOUR RIBBON WITH 3 DEVICES; AF LONG TOUR RIBBON WITH 2 DEVICES; AF LONGEVITY SERVICE AWARD

14. MILITARY EDUCATION (Course Title, number weeks, and month and year completed) BASIC MILITARY TRAINING SCHOOL, 6WKS, DEC 66; OJT SUPERVISOR FAMILIARIZATION CRS, 3-DAYS, AUG 85; SECURITY POLICE DISPERSAL TRAINING CRS, 9WKS, DEC 86; MILITARY CUSTOMS OFFICER, 1WK, FEB 85; COMBAT SKILLS CRS, 2WKS, MAY 78; SELF AID/BUDDY CARE INSTRUCTOR CRS, 1DAY, MAR 84; OJT TRAINER ORIENTATION CRS, 3DAYS, JUL 83; TACTICS FOR EMERGENCY SERVICE TEAMS CRS, 1.5WKS, APR 83; OJT TRAINER/SUPERVISOR CRS, 3DAYS, OCT 88; DEFENSIVE DRIVING

15. MEMBER CONTRIBUTED TO POST-VIETNAM ERA VETERANS' EDUCATIONAL ASSISTANCE PROGRAM YES NO

16. HIGH SCHOOL GRADUATE OR EQUIVALENT YES NO

17. DAYS ACCRUED LEAVE PAID 0

18. REMARKS ITEM 13 CONT: RIBBON WITH 4 DEVICES; NCO PME GRADUATE RIBBON; SMALL ARMS EXPERT MARKSMANSHIP RIBBON WITH 1 DEVICE; AF TRAINING RIBBON; REPUBLIC OF VIETNAM GALLANTRY CROSS WITH DEVICE; REPUBLIC OF VIETNAM CAMPAIGN MEDAL ITEM 14 CONT: CRS, 1DAY, MAR 88; SELF AID BUDDY CARE CRS, 2DAYS, OCT 85; NCO LEADERSHIP SCHOOL, 4WKS, DEC 81; SUPERVISORY DEVELOPMENT CRS, 2WKS, JUL 74 CONTINUOUS ACTIVE MILITARY SERVICE DATE: 21 NOV 66 EXTENSIONS OF ENLISTMENT OR PERIOD OF REQUIRED SERVICE: QUAL FOR RETIREMENT EFF 1DEC89. MEMBER WAS EITHER NOT PROVIDED A COMPLETE DENTAL EXAMINATION, OR ALL APPROPRIATE DENTAL SERVICES AND TREATMENT WERE NOT PROVIDED WITHIN 30 DAYS PRIOR TO SEPARATION OR BOTH. (NOTHING FOLLOWS)


RECEIVED SEP 18 2000 RETIREMENT DIVISION

19. MAILING ADDRESS AFTER SEPARATION 605 HARRIS RD WILMINGTON NC 28405

20. MEMBER REQUESTS COPY 6 BE SENT TO NC DIR. OF VET AFFAIRS YES NO

21. SIGNATURE OF MEMBER BEING SEPARATED [Signature]

22. TYPED NAME, GRADE, TITLE AND SIGNATURE OF OFFICIAL AUTHORIZED TO SIGN DANNY L. FLEENER, MSGT, USAF NCOIC, Promotions and Testing

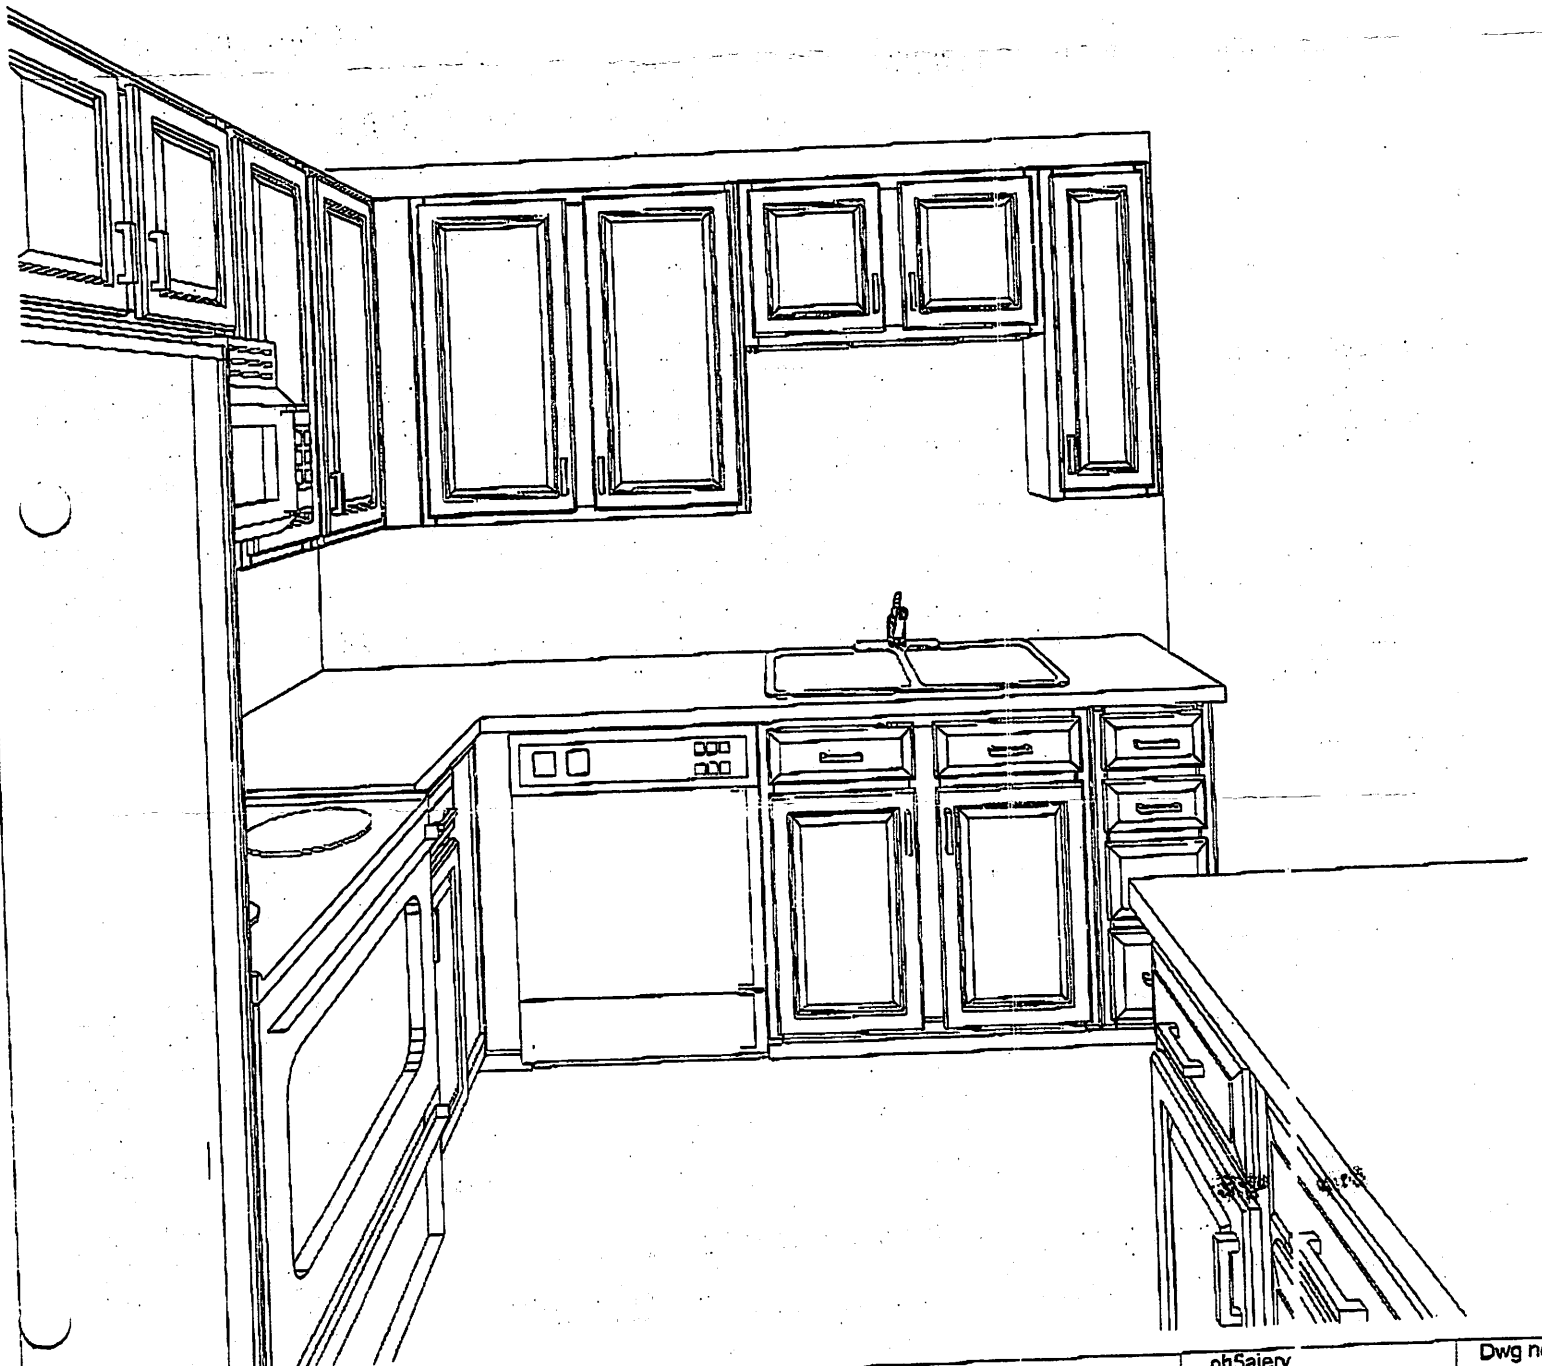

Note: This drawing is an artistic interpretation of the general appearance of the floor plan. It is not meant to be an exact rendition.

ph5ajerv

PLANTA ION HOMES
LOT 5-A JERVAY

Dwg no.